
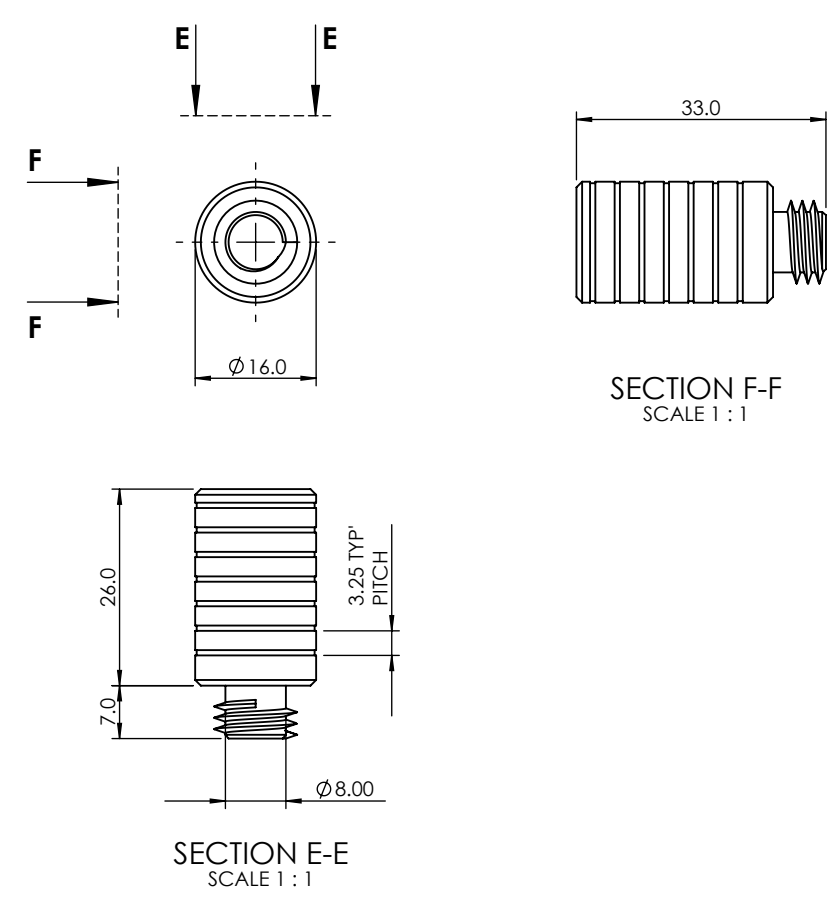
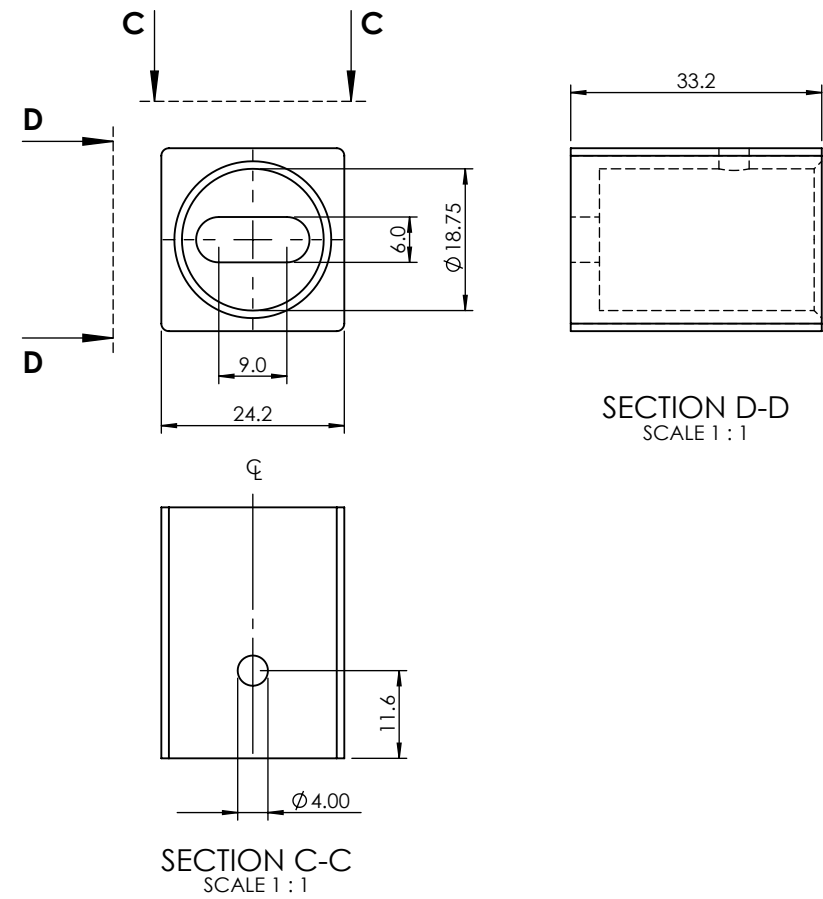
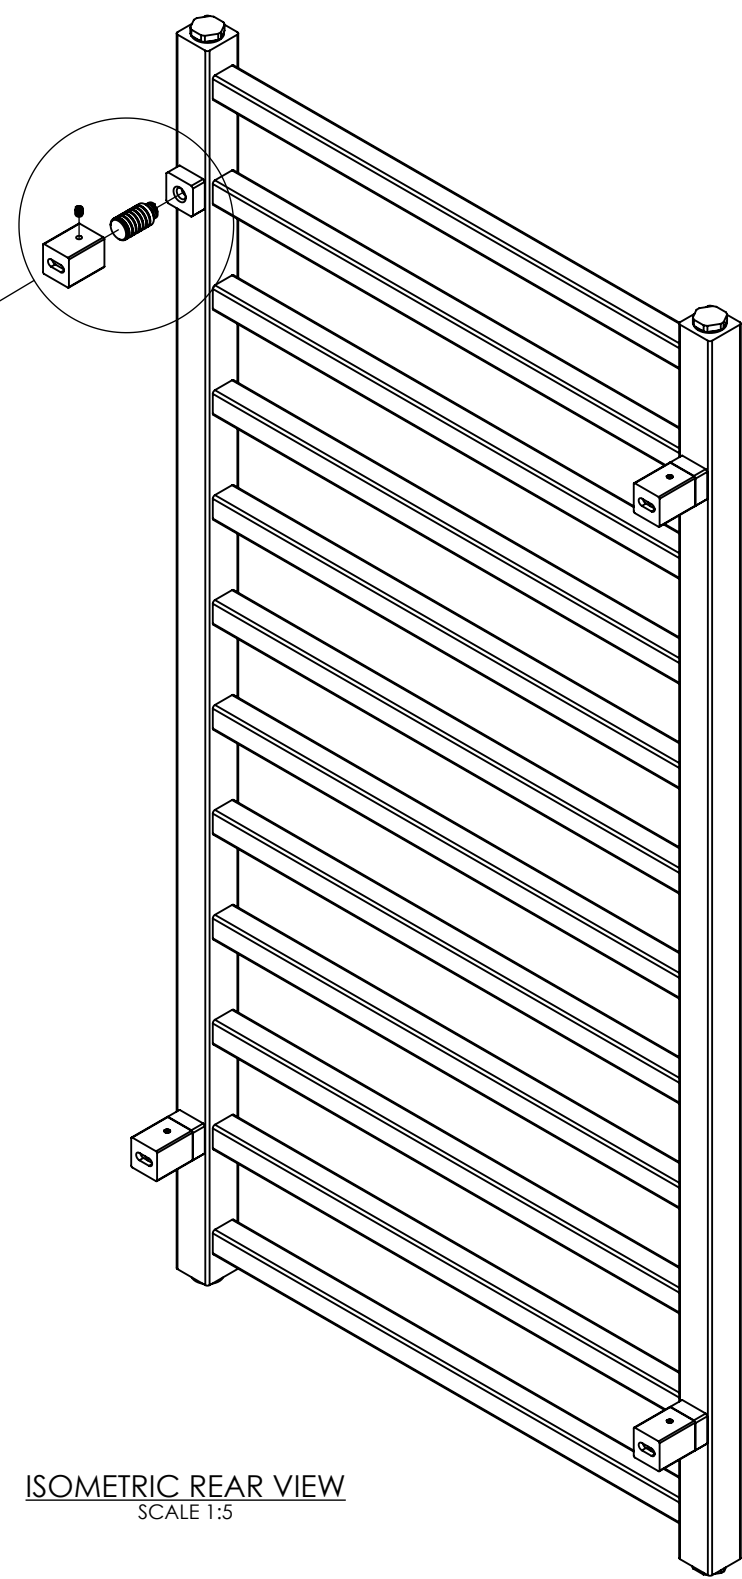
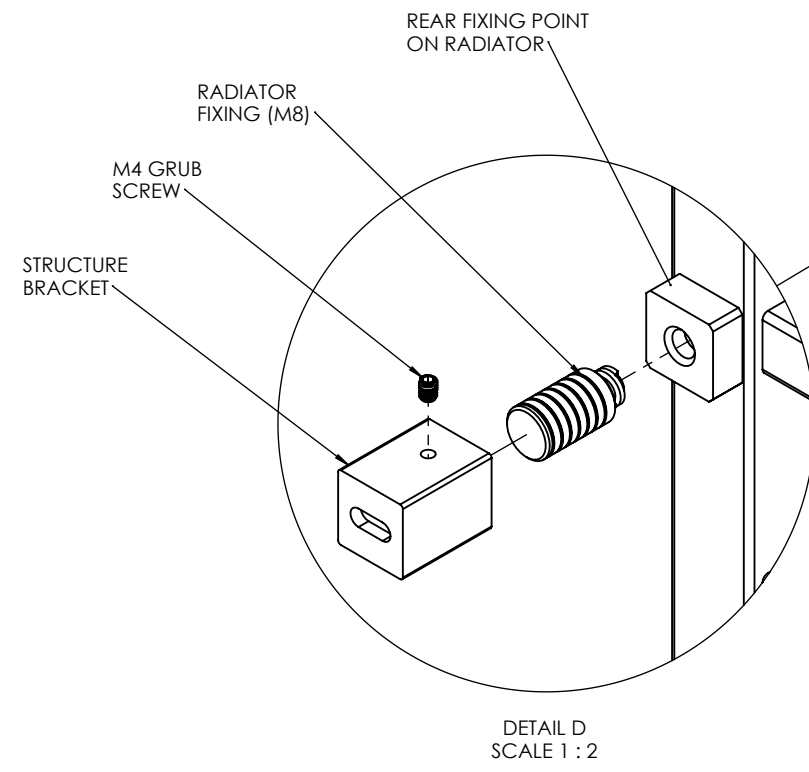
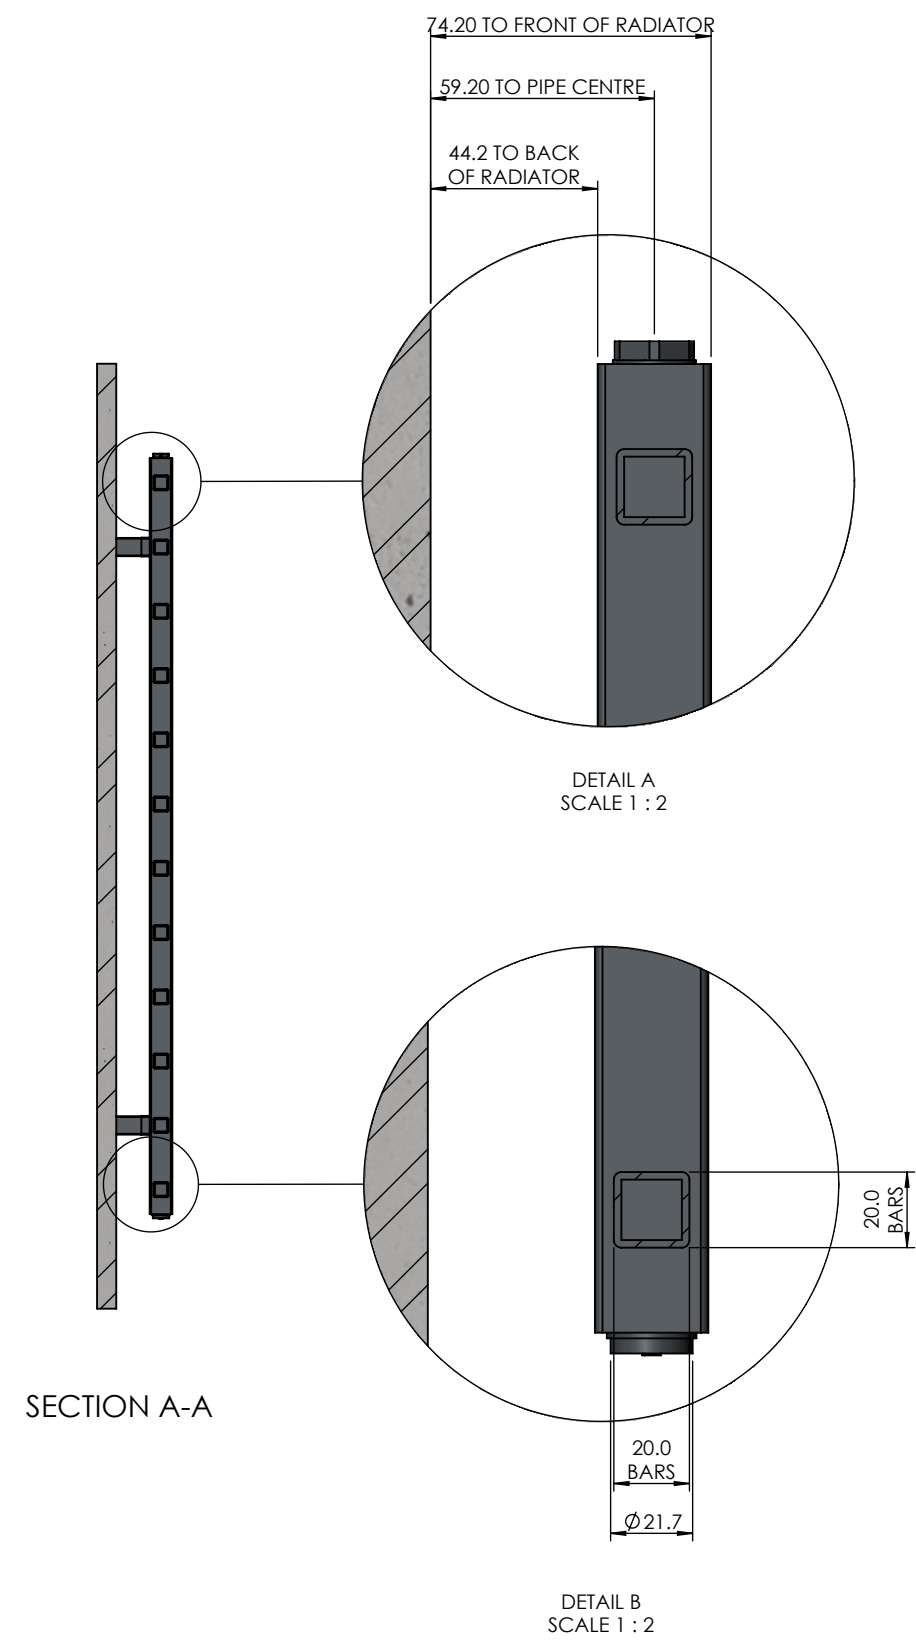
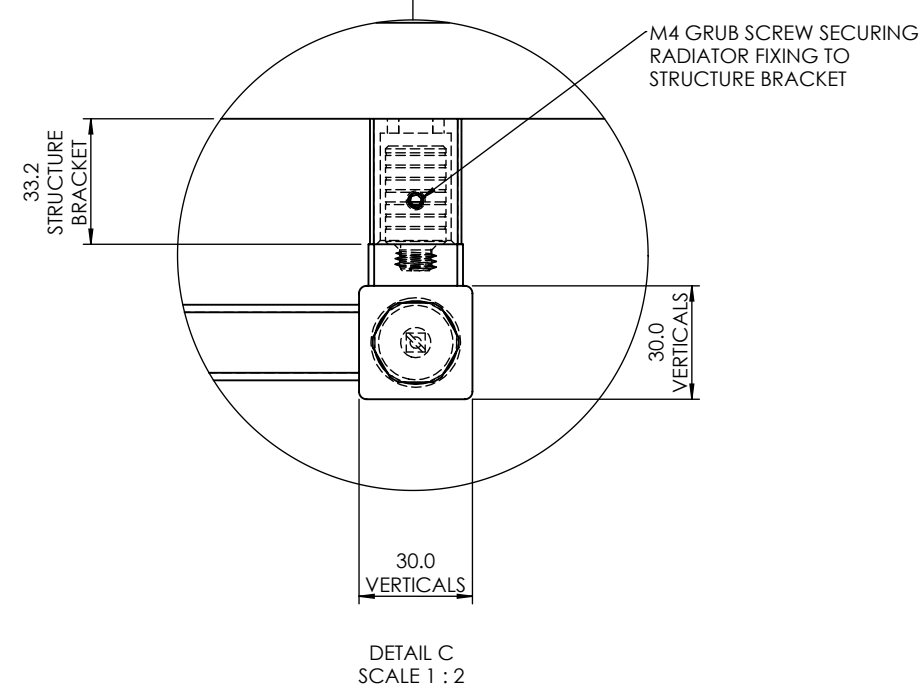
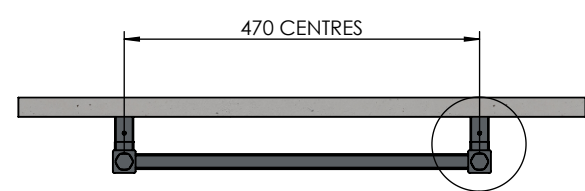


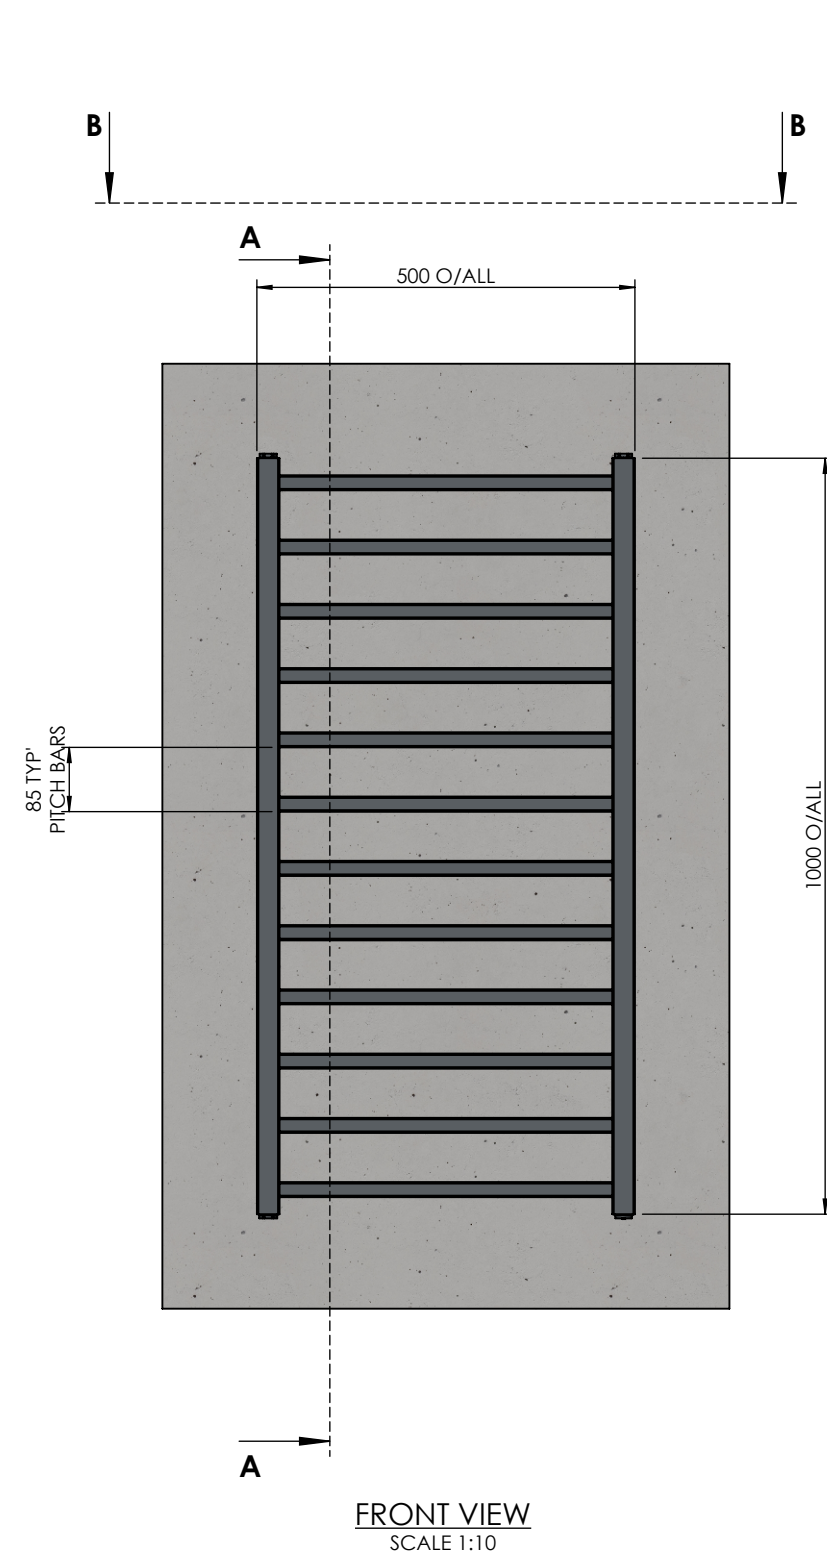

STRUCTURE BRACKET - 4 No PER UNIT

RADIATOR FIXING - 4 No PER UNIT

REV.	DATE	DESCRIPTION	BY
THIS DRAWING IS THE PROPERTY OF GEYSER LTD. AND MAY NOT BE REPRODUCED OR TRANSMITTED IN ANY FORM OR BY ANY MEANS, ELECTRONIC OR MECHANICAL, WITHOUT THE EXPRESS WRITTEN PERMISSION OF GEYSER LTD. OR USED FOR ANY OTHER PURPOSE THAN THAT FOR WHICH IT IS SUPPLIED. GENERAL TOLERANCES UNLESS OTHERWISE STATED: 0 DECIMAL PLACES +/- 1mm 1 DECIMAL PLACE +/- 0.5mm 2 DECIMAL PLACES +/- 0.15mm ANGULAR DIMENSIONS +/- 1/2° geyser DESIGNER RADIATORS & POWER RAILS Geysers Ltd Designer Radiators & Heated Towel Rails Unit D Lofstock Industrial Estate BL6 4BL, Lofstock, Bolton			
COMPONENT: 500x1000 RADIATOR (20x20 BARS)			
CONTRACT: GEYSER			
CUSTOMER: -			
PROJECT No: IDS-238		DATE: 23-09-19	
PAPER: A2	DRAWN: R.L.	CHKD: -	
SCALE: 1:10	DWG No.: G-005	REV: -	