

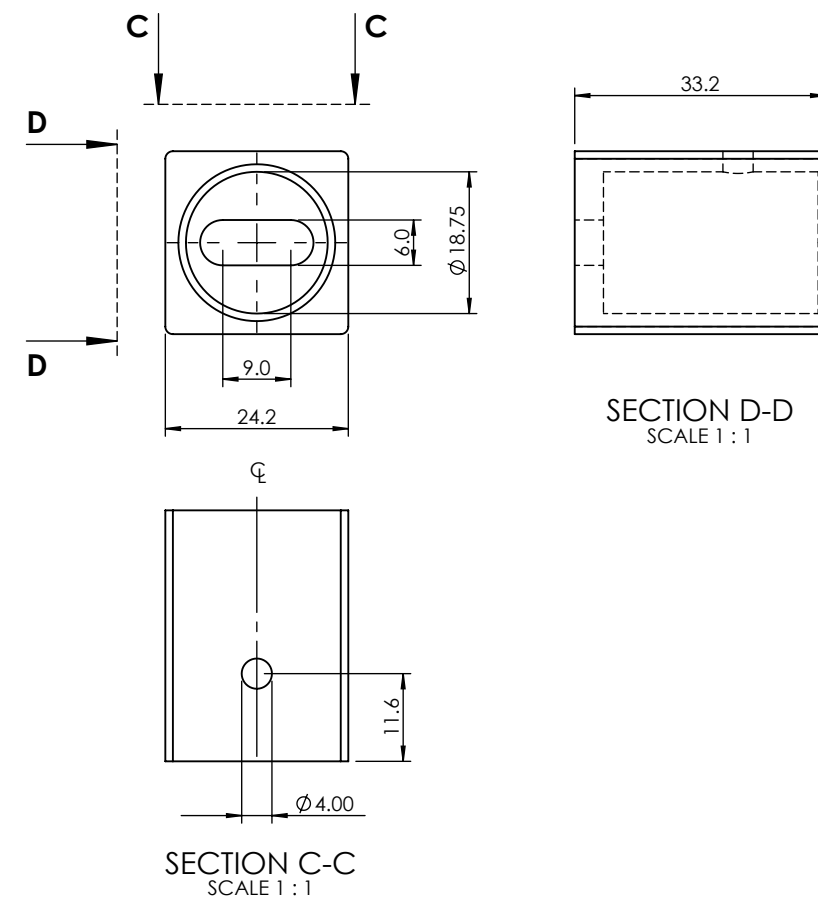
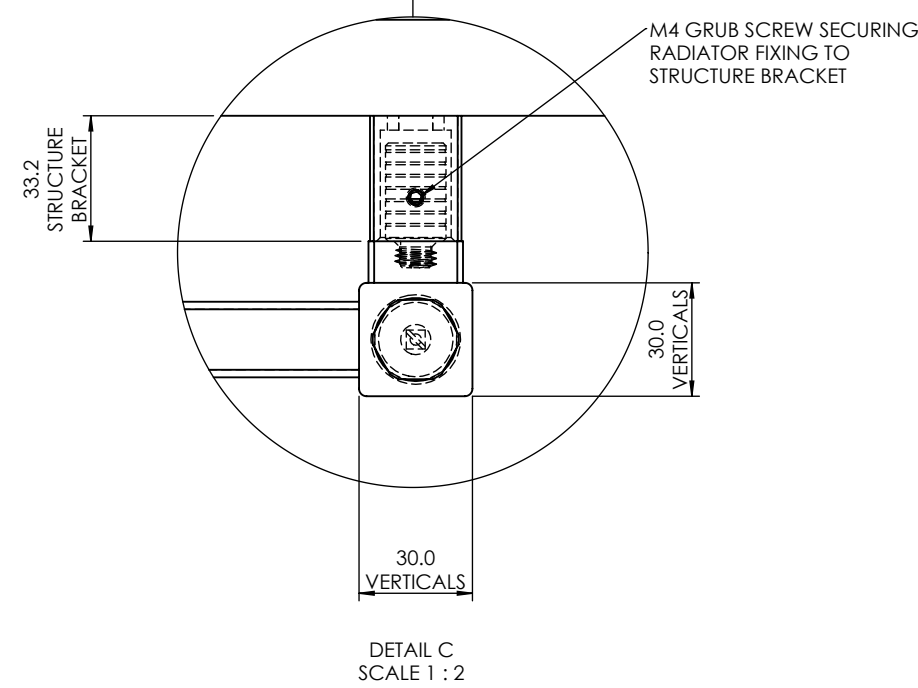
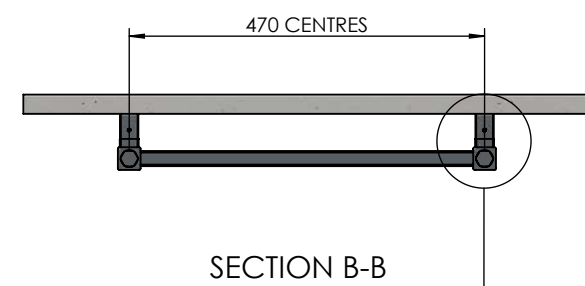
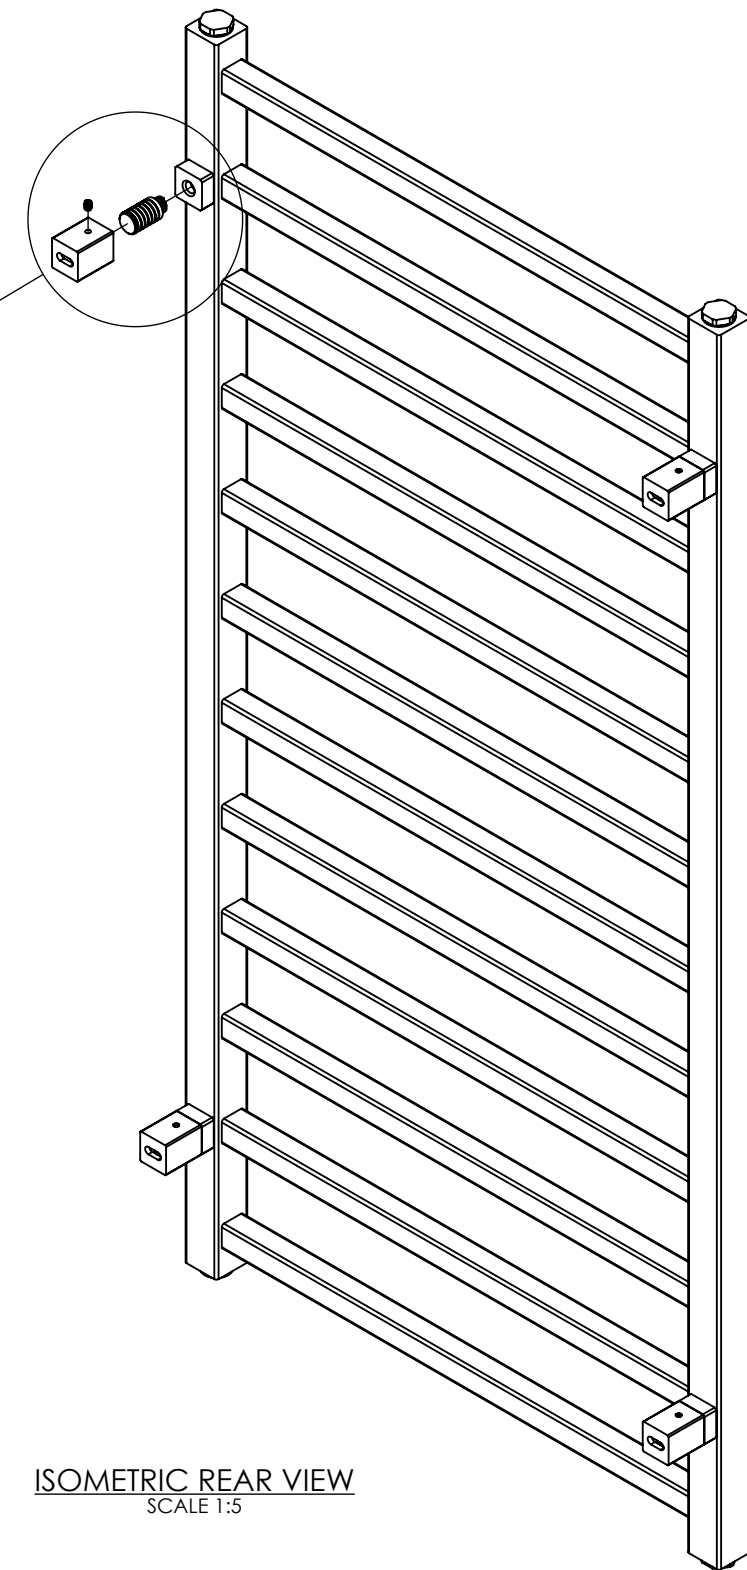
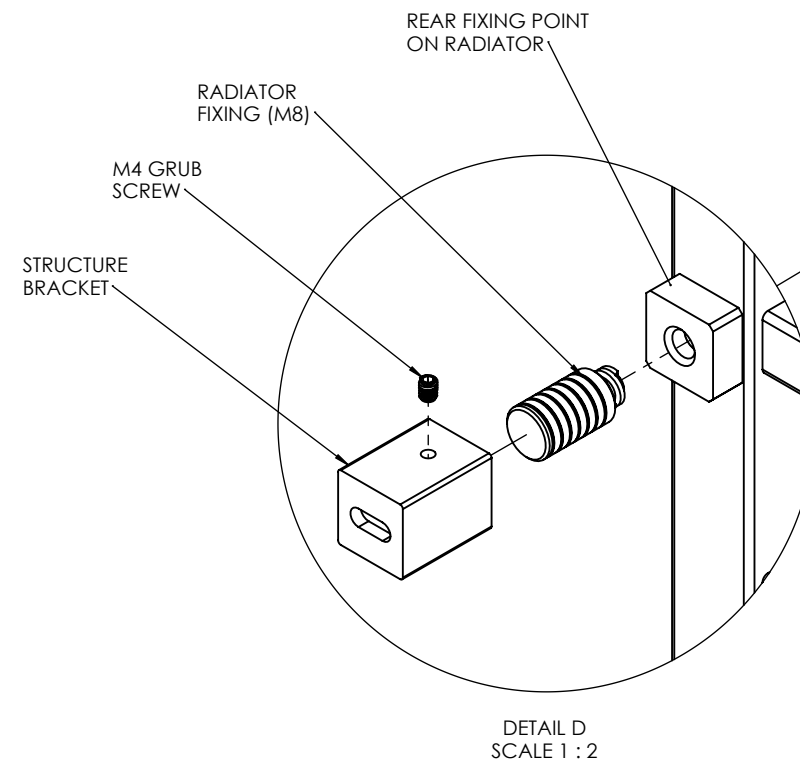
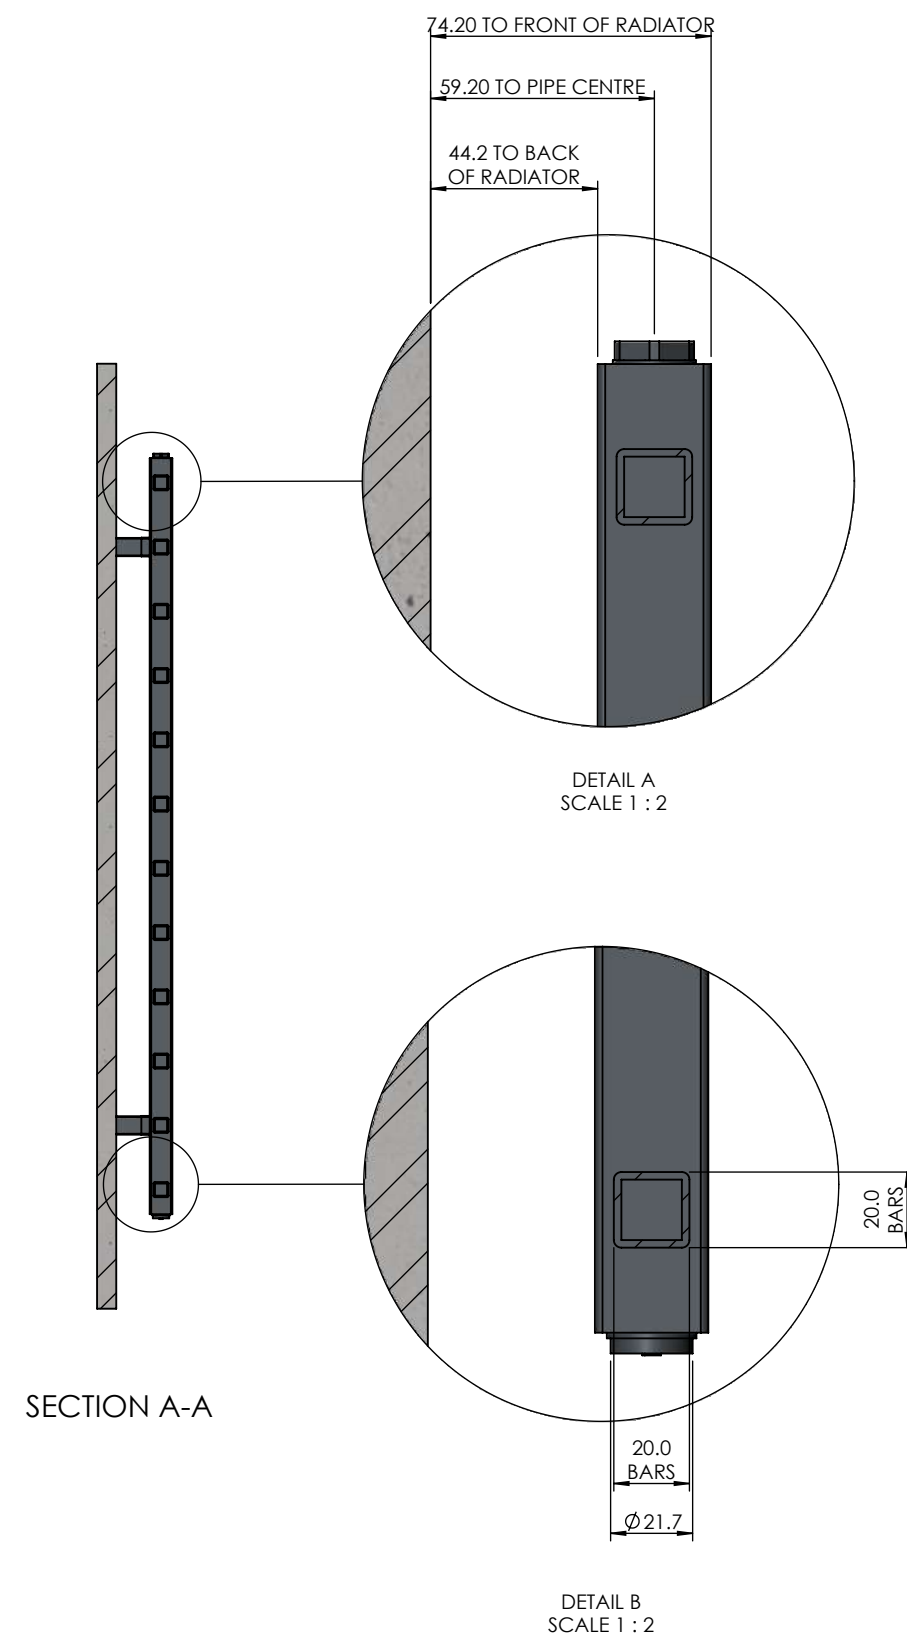


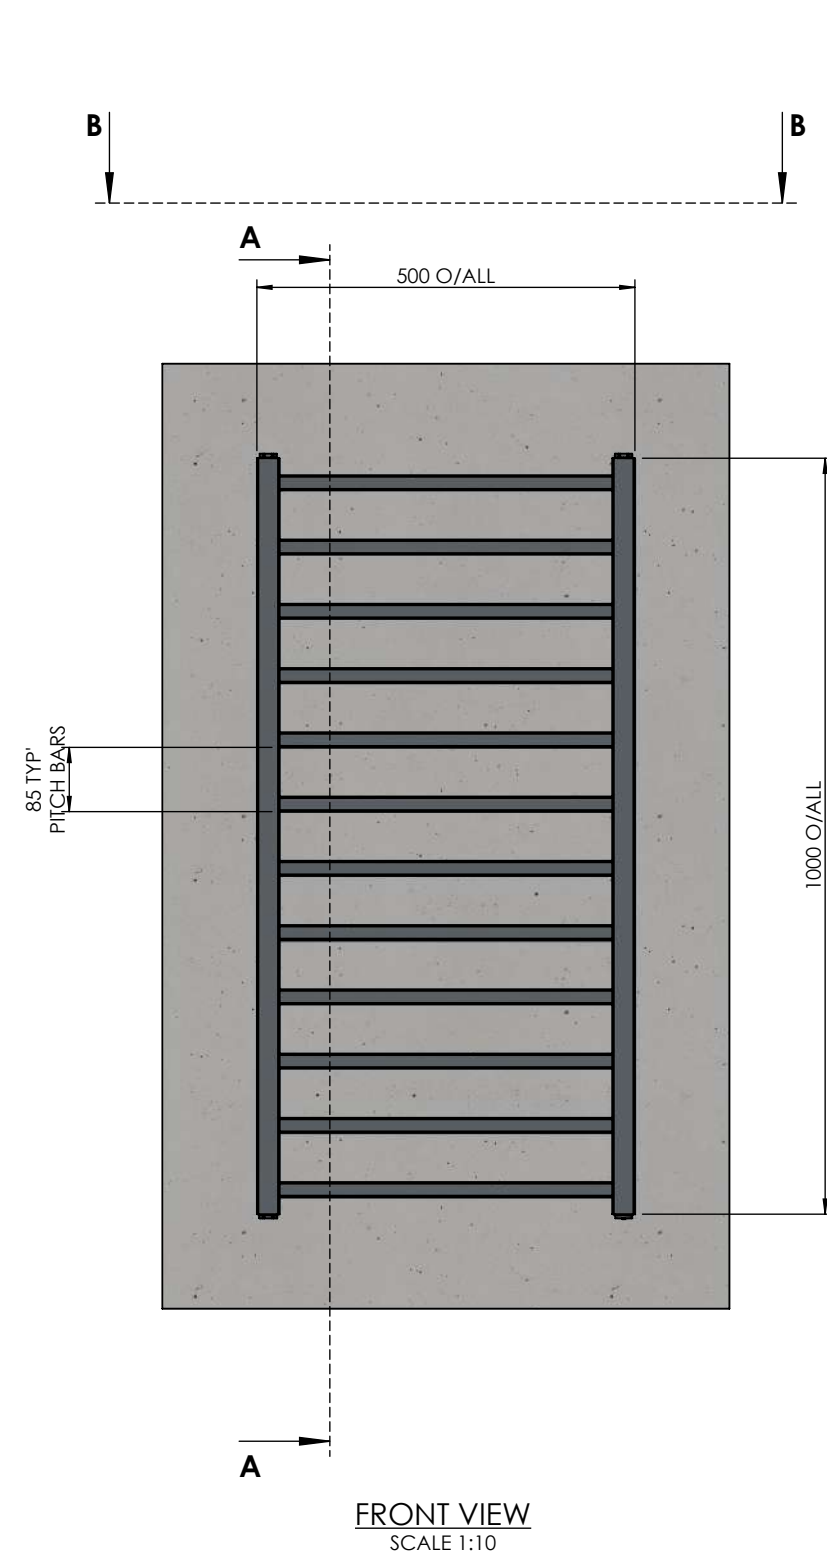

STRUCTURE BRACKET - 4 No PER UNIT

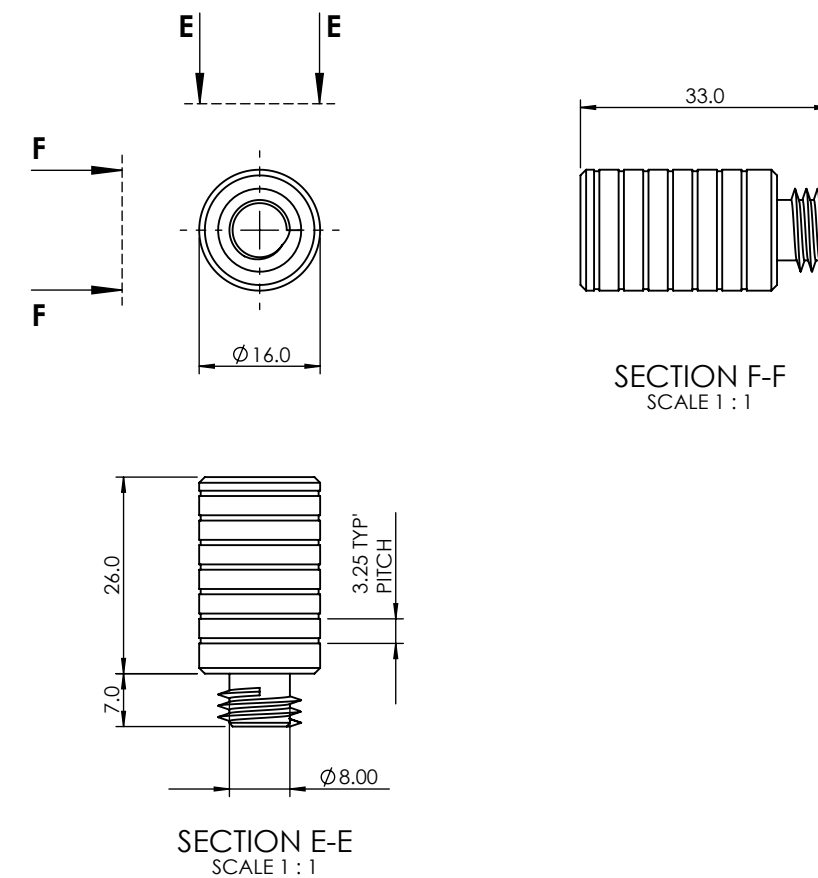

RADIATOR FIXING - 4 No PER UNIT

| REV.   | DATE | DESCRIPTION | BY |
|---|------|-------------|----|
|   |      |             |    |
|   |      |             |    |
|   |      |             |    |
|   |      |             |    |
| <p>THIS DRAWING IS THE PROPERTY OF GEYSER LTD. AND MAY NOT BE REPRODUCED OR TRANSMITTED IN ANY FORM OR BY ANY MEANS, ELECTRONIC OR MECHANICAL, WITHOUT THE EXPRESS WRITTEN PERMISSION OF GEYSER LTD. ANY UNAUTHORIZED REPRODUCTION OR TRANSMISSION IS STRICTLY PROHIBITED AND WILL BE PROSECUTED TO THE FULL EXTENT OF THE LAW.</p> <p>GEYSER<br/>DESIGNER RADIATORS &amp; HEATED TOWEL RAILS</p> <p>COMMENTS:<br/>500x1000 RADIATOR (20x20 BARS)</p> <p>CONTRACT: GEYSER</p> <p>CUSTOMER: -</p> <p>PROJECT No: IDS-238<br/>PAPER: A2<br/>SCALE: 1:10</p> <p>DATE: 23-09-19<br/>DRAWN: R.L.<br/>DWG No.: G-005</p> <p>REV: -</p> |      |             |    |